



RECESS FRAME SECTION

ramp up as required to bring vinyl or direct stick carpet level with top of frame

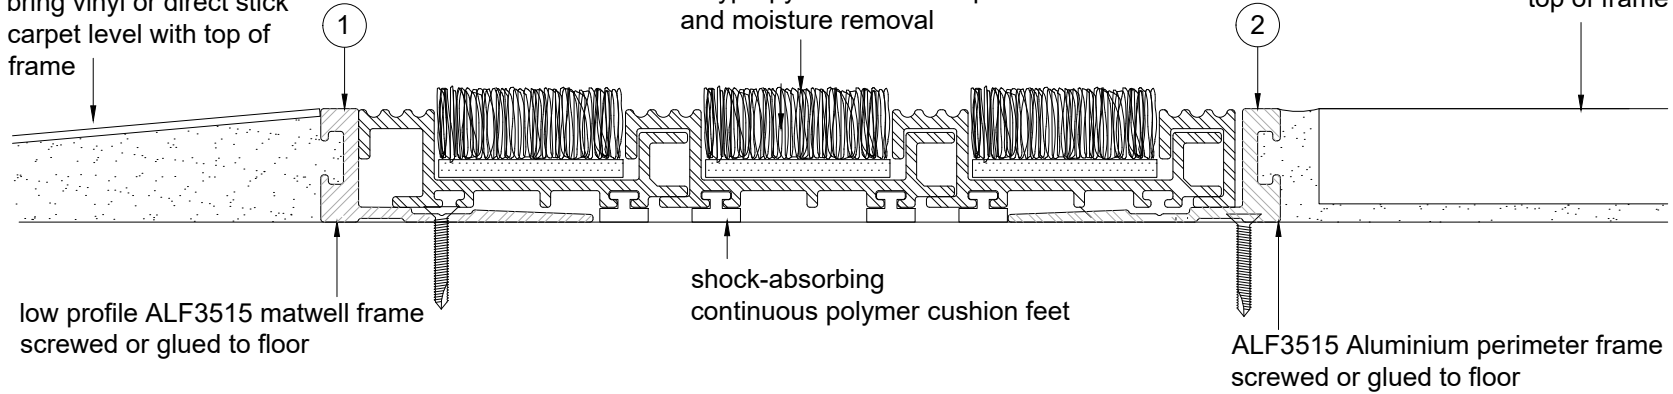

RECESS RAMP AND FRAME SECTION

ALR4513 aluminium ramping screwed to floor

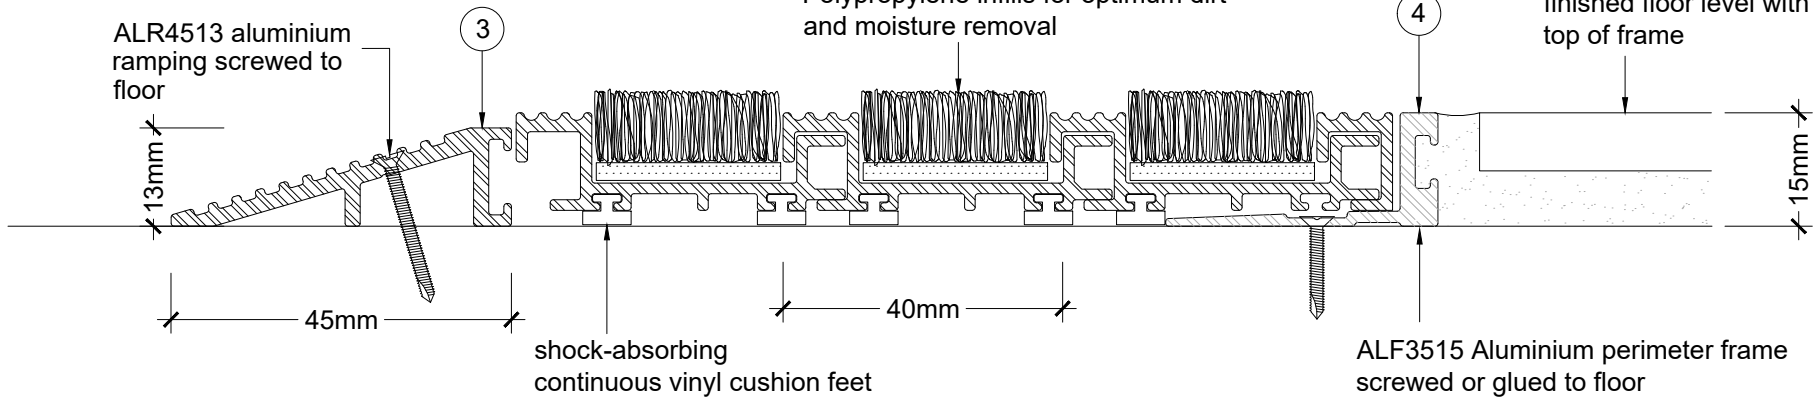

Specification:

Entrance matting shall be Advance StarTread with Polypropylene inserts.

Colour to be _____ Code _____.

Install into proprietary matwell frame as per detail No _____ above.

Installation must be on a smooth level base to ensure optimum mat life and performance