


Ramp up as required to bring vinyl or direct stick carpet level with top of frame

EverTread entrance mat with Polyamide or ReTread infills for slip resistance and moisture removal

Tiled floor level with top of frame

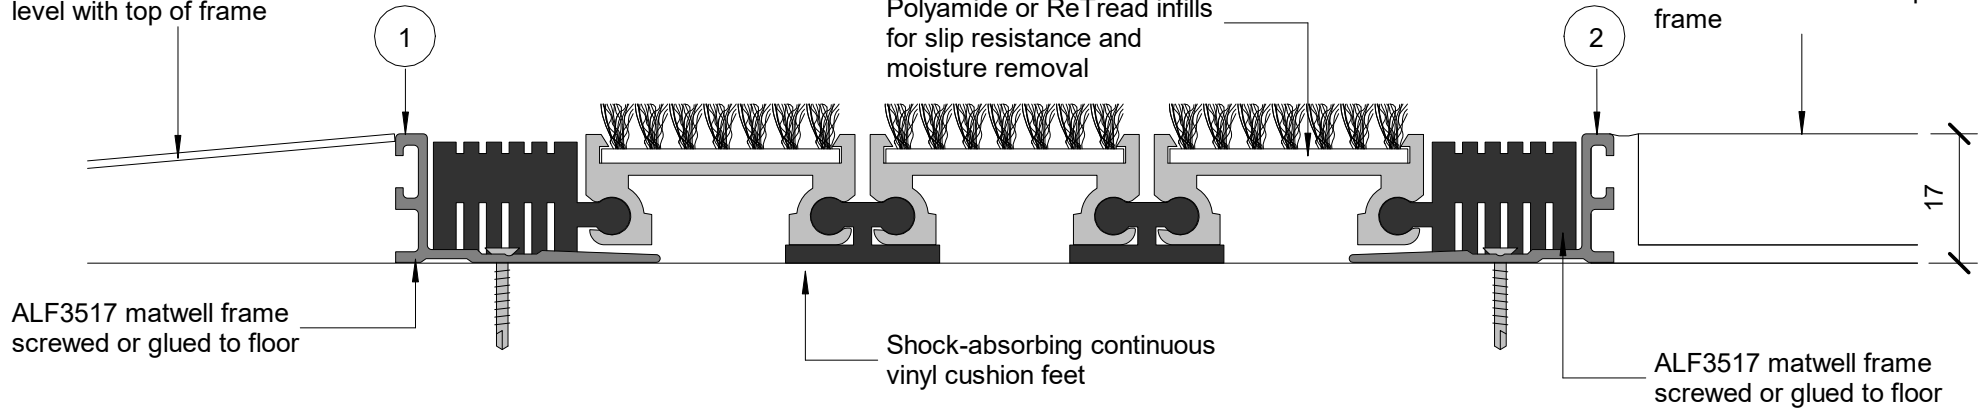

ALF3517 matwell frame screwed or glued to floor

Shock-absorbing continuous vinyl cushion feet


ALF3517 matwell frame screwed or glued to floor

ALR4517 aluminium ramping screwed or glued to floor

EverTread entrance mat with Polyamide or ReTread infills for slip resistance and moisture removal

Natural anodized finish

Carpet

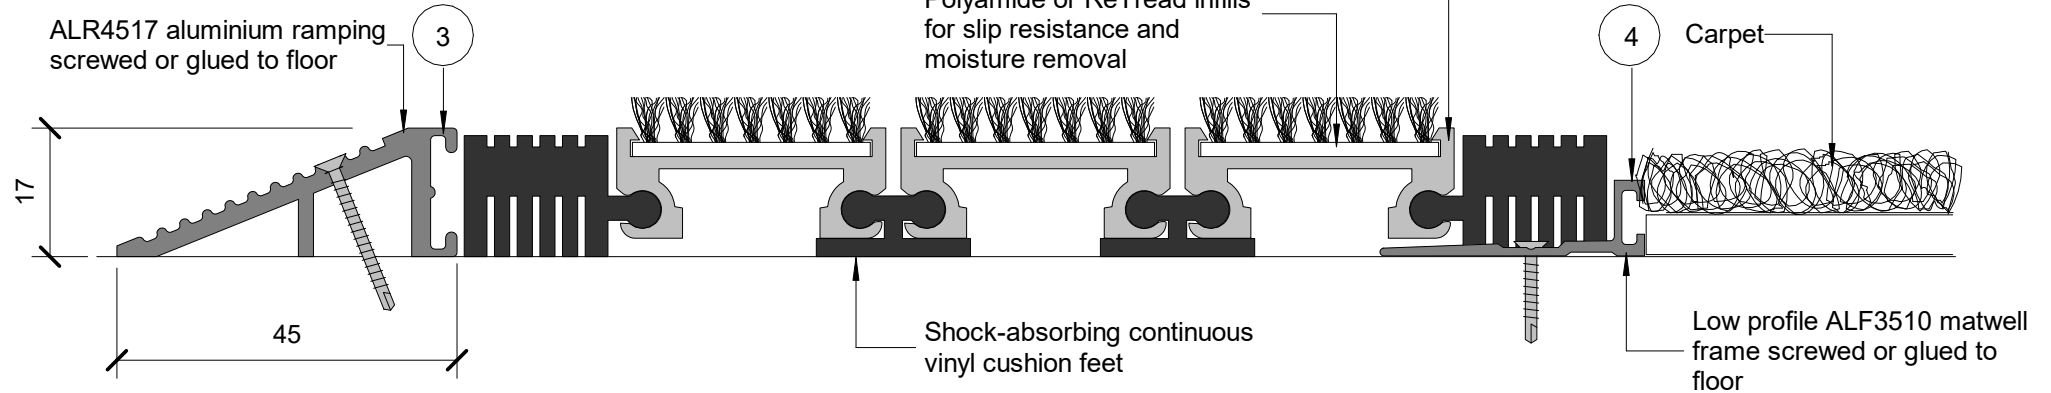

Shock-absorbing continuous vinyl cushion feet

Low profile ALF3510 matwell frame screwed or glued to floor

Specification:

Entrance matting shall be Advance EverTread with Polyamide or EverTread infills.

Colour to be _____ Code _____

Install into proprietary matwell frame as per detail No _____ above.

Installation must be on a smooth level base to ensure optimum mat life and performance

Plot Date: 04 Jul 2020 17:19